



11 PARK PLACE SUITE 816
NEW YORK, NY 10007
PHONE 212-952-7566

190 EAST MAIN STREET
HUNTINGTON, NY 11743
PHONE 631-424-8480 FAX 631-547-4193


PROJECT

701 WEST 135 ST DEVELOPMENT

701 WEST 135 ST
NEW YORK, NY, 10031

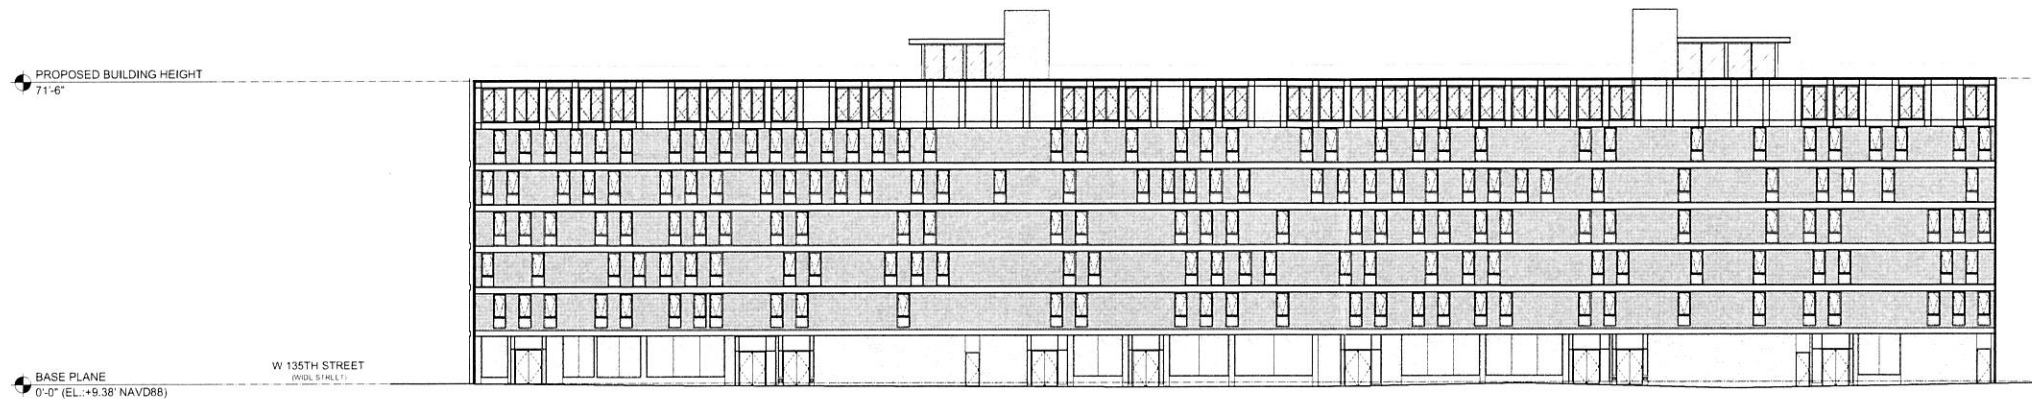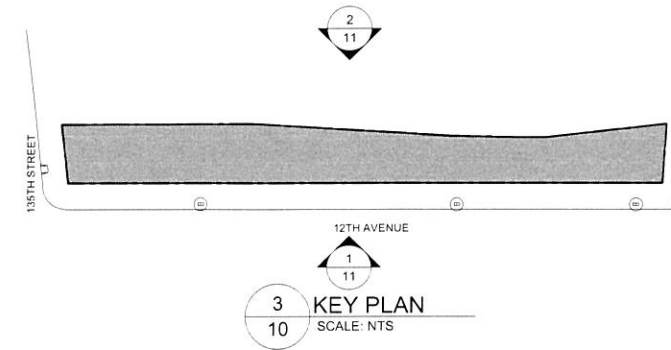

1 EAST ELEVATION
SCALE: 1 = 20'-0"
SCALE: 1 = 20'-0"

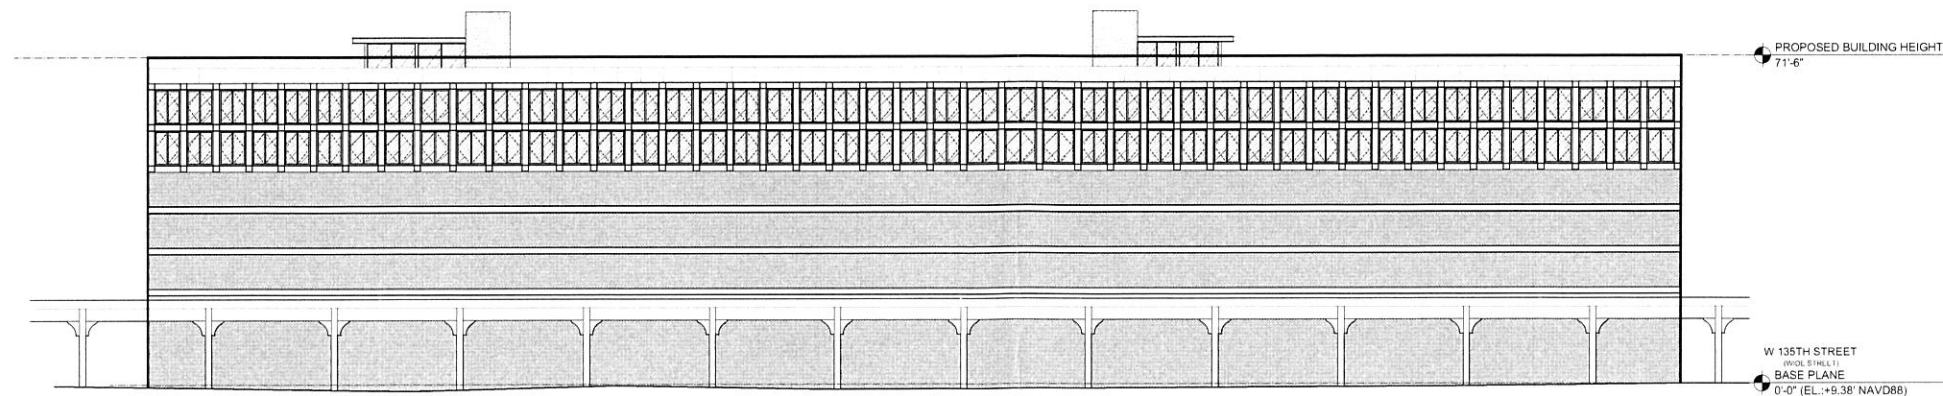

2 WEST ELEVATION
SCALE: 1 = 20'-0"
SCALE: 1 = 20'-0"

REVISIONS:

DRAWING TITLE / INFORMATION:

ILLUSTRATIVE ZONING ELEVATIONS

SEAL & SIGNATURE:



DATE: 2024-03-11
DWG No.: